


LEGEND

- LOUNGE
- VENDING
- CENTRAL STORAGE
- PUBLIC RESTROOM
- CUSTODIAL SUPPLY STORAGE
- CENTRAL UTILITY ROOM
- UTILITY/MECHANICAL SPACE
- PUBLIC CORRIDOR
- STAIRWAY
- ELEVATOR

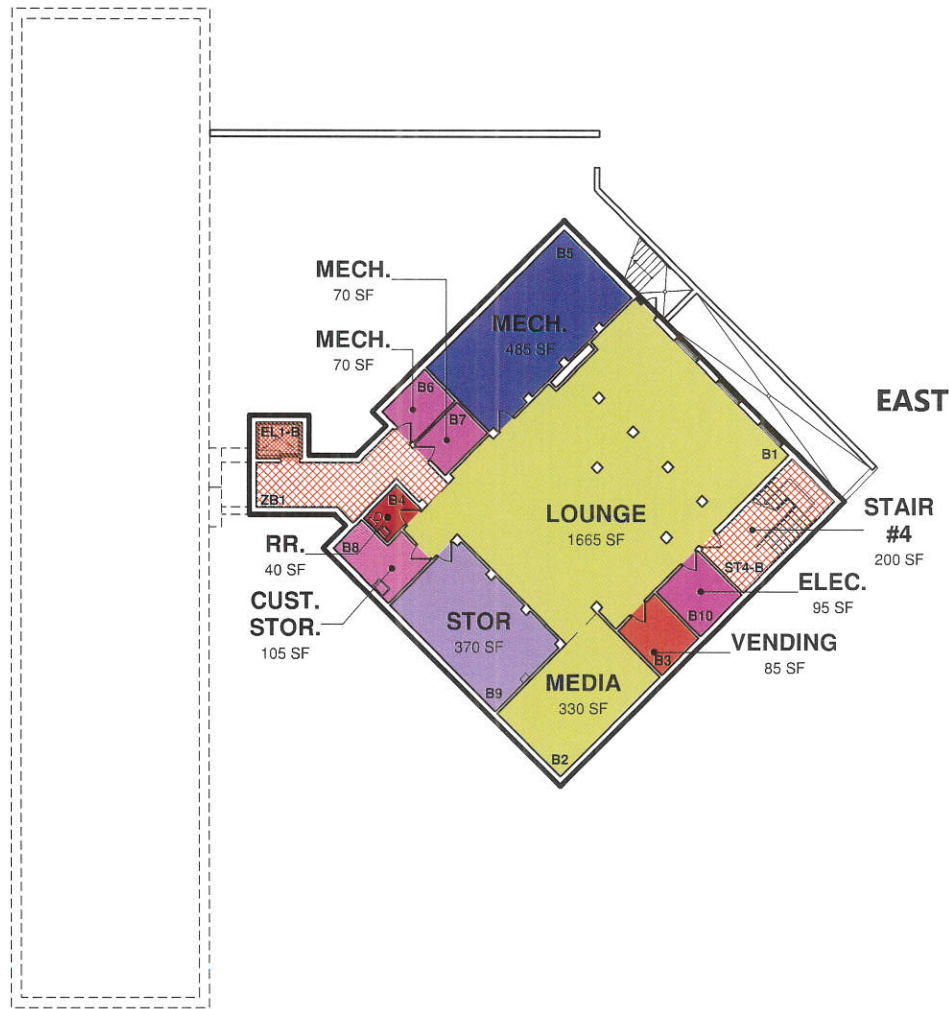

EXISTING BLDG. AREA	
LEVEL	AREA
000 BASEMENT	4,282 SF
050 GROUND FLR	9,499 SF
100 LEVEL	9,524 SF
200 LEVEL	9,522 SF
<b>TOTAL</b>	<b>32,827 SF</b>

TOTAL PROGRAM AREA (BY FLOOR)	
Space Type	AREA
000 BASEMENT	
ASSIGNABLE	2365 SF
UNASSIGNABLE	1415 SF
<b>TOTAL</b>	<b>3775 SF</b>
050 GROUND FLR	
ASSIGNABLE	5325 SF
UNASSIGNABLE	2730 SF
<b>TOTAL</b>	<b>8055 SF</b>
100 LEVEL	
ASSIGNABLE	5655 SF
UNASSIGNABLE	2710 SF
<b>TOTAL</b>	<b>8365 SF</b>
200 LEVEL	
ASSIGNABLE	5655 SF
UNASSIGNABLE	2585 SF
<b>TOTAL</b>	<b>8240 SF</b>
<b>TOTAL PROGRAM AREA</b>	<b>29435 SF</b>




Scale: 1" = 30'-0"

Date: NOVEMBER 22, 2013

EASTERN UNIVERSITY ST. DAVIDS, PA



DALEY JALBOOT  
Architects LLP

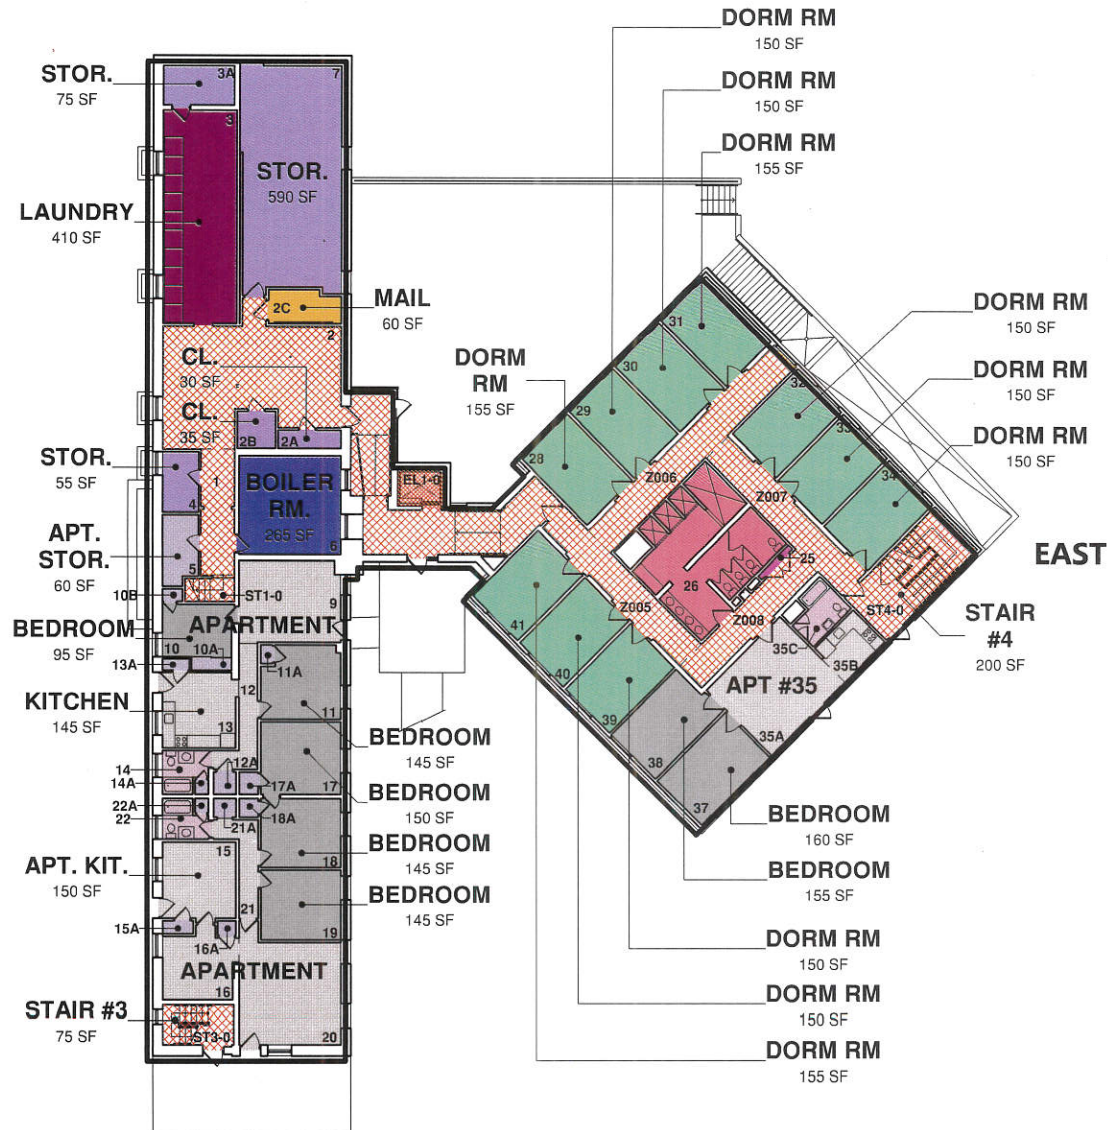

**LEGEND**

- MAIL/LOCKER ROOM
- CENTRAL STORAGE
- STUDENT ROOM NO TLT/BATH
- APARTMENT COMMON ROOM
- APARTMENT BEDROOM
- APARTMENT BATH
- APARTMENT STORAGE/MECH
- PUBLIC RESTROOM W/ SHOWERS
- LAUNDRY FACILITY
- CENTRAL UTILITY ROOM
- UTILITY/MECHANICAL SPACE
- PUBLIC CORRIDOR
- STAIRWAY
- ELEVATOR

EXISTING BLDG. AREA	
LEVEL	AREA
000 BASEMENT	4,282 SF
050 GROUND FLR	9,499 SF
100 LEVEL	9,524 SF
200 LEVEL	9,522 SF
	32,827 SF

TOTAL PROGRAM AREA (BY FLOOR)	
Space Type	AREA
000 BASEMENT	
ASSIGNABLE	2365 SF
UNASSIGNABLE	1415 SF
	3775 SF
050 GROUND FLR	
ASSIGNABLE	5325 SF
UNASSIGNABLE	2730 SF
	8055 SF
100 LEVEL	
ASSIGNABLE	5655 SF
UNASSIGNABLE	2710 SF
	8365 SF
200 LEVEL	
ASSIGNABLE	5655 SF
UNASSIGNABLE	2585 SF
	8240 SF
	28435 SF




Scale: 1" = 30'-0"

Date: NOVEMBER 22, 2013

EASTERN UNIVERSITY ST. DAVIDS, PA



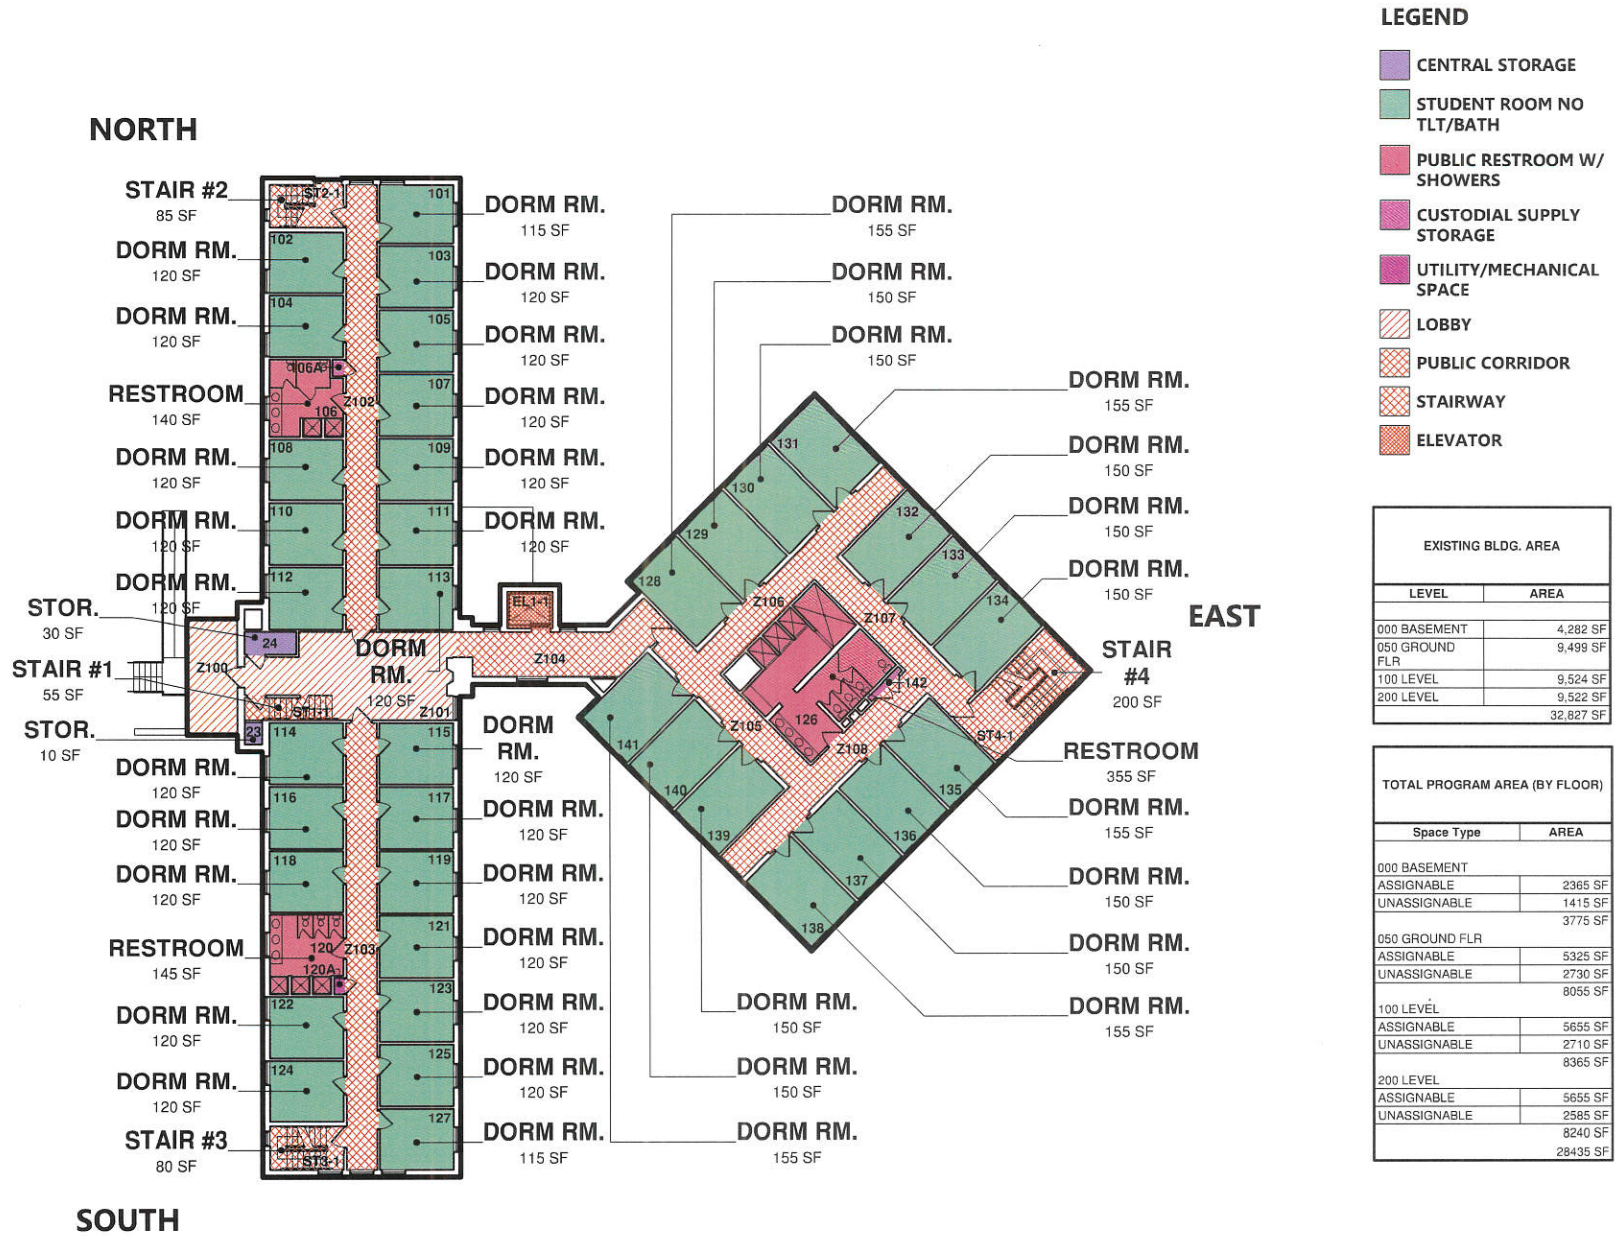

EXISTING BLDG. AREA	
LEVEL	AREA
000 BASEMENT	4,282 SF
050 GROUND FLR	9,499 SF
100 LEVEL	9,524 SF
200 LEVEL	9,522 SF
<b>TOTAL</b>	<b>32,827 SF</b>

TOTAL PROGRAM AREA (BY FLOOR)	
Space Type	AREA
000 BASEMENT	
ASSIGNABLE	2365 SF
UNASSIGNABLE	1415 SF
<b>TOTAL</b>	<b>3775 SF</b>
050 GROUND FLR	
ASSIGNABLE	5325 SF
UNASSIGNABLE	2730 SF
<b>TOTAL</b>	<b>8055 SF</b>
100 LEVEL	
ASSIGNABLE	5655 SF
UNASSIGNABLE	2710 SF
<b>TOTAL</b>	<b>8365 SF</b>
200 LEVEL	
ASSIGNABLE	5655 SF
UNASSIGNABLE	2585 SF
<b>TOTAL</b>	<b>8240 SF</b>
<b>TOTAL</b>	<b>28435 SF</b>



NORTH

Scale: 1" = 30'-0"

Date: NOVEMBER 22, 2013

EASTERN UNIVERSITY ST. DAVIDS, PA



DALEY JALBOOT  
Architects LLP

LEGEND

- CENTRAL STORAGE
- STUDENT ROOM NO TLT/BATH
- PUBLIC RESTROOM W/ SHOWERS
- CUSTODIAL SUPPLY STORAGE
- UTILITY/MECHANICAL SPACE
- PUBLIC CORRIDOR
- STAIRWAY
- ELEVATOR



EXISTING BLDG. AREA	
LEVEL	AREA
000 BASEMENT	4,282 SF
050 GROUND FLR	9,499 SF
100 LEVEL	9,524 SF
200 LEVEL	9,522 SF
<b>TOTAL</b>	<b>32,827 SF</b>

TOTAL PROGRAM AREA (BY FLOOR)	
Space Type	AREA
<b>000 BASEMENT</b>	
ASSIGNABLE	2365 SF
UNASSIGNABLE	1415 SF
<b>050 GROUND FLR</b>	<b>3775 SF</b>
ASSIGNABLE	5325 SF
UNASSIGNABLE	2730 SF
<b>100 LEVEL</b>	<b>8055 SF</b>
ASSIGNABLE	5655 SF
UNASSIGNABLE	2710 SF
<b>200 LEVEL</b>	<b>8365 SF</b>
ASSIGNABLE	5655 SF
UNASSIGNABLE	2585 SF
<b>TOTAL</b>	<b>8240 SF</b>
<b>UNASSIGNABLE</b>	<b>28435 SF</b>



NORTH

Scale: 1" = 30'-0"

Date: NOVEMBER 22, 2013

EASTERN UNIVERSITY ST. DAVIDS, PA



DALEY + JALBOOT  
Architects LLP