

LEGEND

- OFFICE PRIVATE
- LOUNGE
- PUBLIC RESTROOM
- LAUNDRY FACILITY
- CUSTODIAL ROOM
- CENTRAL UTILITY ROOM
- PUBLIC CORRIDOR
- STAIRWAY

TOTAL PROGRAM AREA (BY FLOOR)	
LEVEL	AREA
200 LEVEL	10 SF
	10 SF
ASSIGNABLE	
000 BASEMENT	1180 SF
050 GROUND FLR	2785 SF
100 LEVEL	5745 SF
200 LEVEL	5615 SF
	15300 SF
UNASSIGNABLE	
000 BASEMENT	1200 SF
050 GROUND FLR	1595 SF
100 LEVEL	2570 SF
200 LEVEL	2330 SF
	7695 SF
	23010 SF

EXISTING BLDG. AREA	
LEVEL	AREA
000 BASEMENT	2,756 SF
050 GROUND FLR	5,035 SF
100 LEVEL	9,215 SF
200 LEVEL	9,215 SF
	26,222 SF



NORTH

Scale: 3/64" = 1'-0"

Date: SEPTEMBER 17, 2013


EASTERN UNIVERSITY ST. DAVIDS, PA



DALEY+JALBOOT
Architects LLP

LEGEND

- CENTRAL STORAGE
- STUDENT ROOM NO TLT/BATH
- PUBLIC RESTROOM W/ SHOWERS
- CUSTODIAL ROOM
- APARTMENT COMMON ROOM
- UTILITY/MECHANICAL SPACE
- PUBLIC CORRIDOR
- STAIRWAY

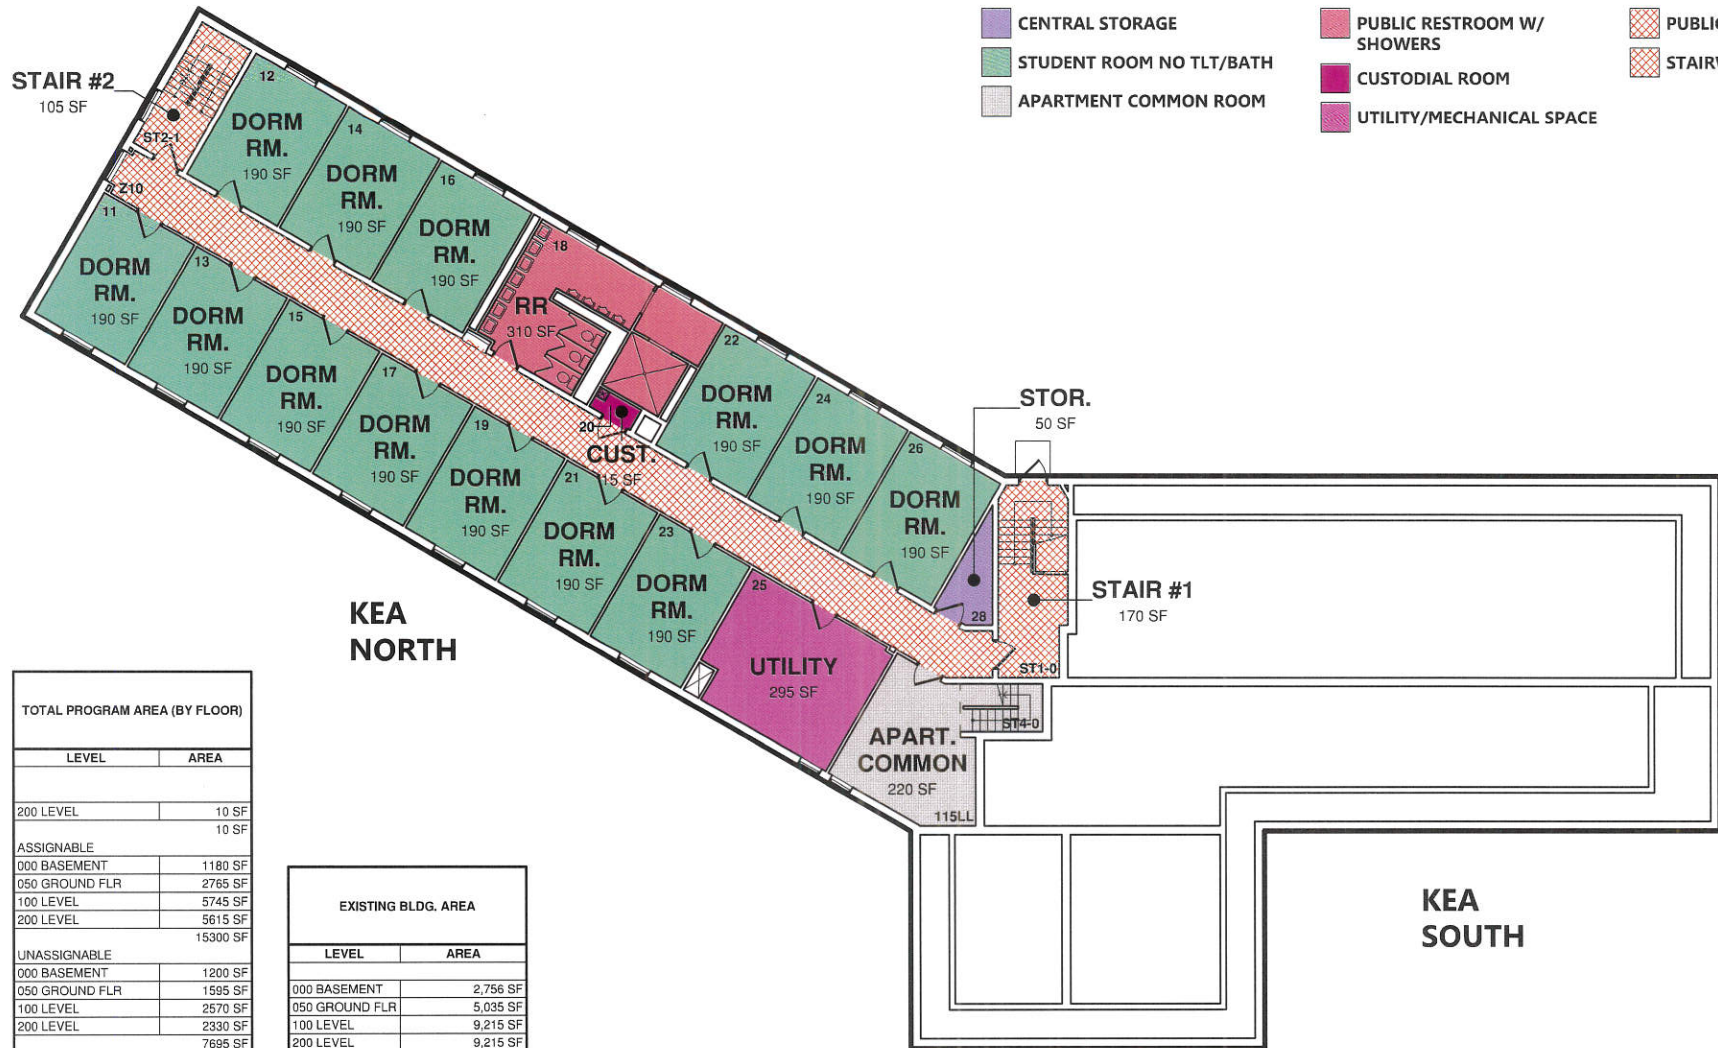

TOTAL PROGRAM AREA (BY FLOOR)

LEVEL	AREA
200 LEVEL	10 SF
	10 SF
ASSIGNABLE	
000 BASEMENT	1180 SF
050 GROUND FLR	2765 SF
100 LEVEL	5745 SF
200 LEVEL	5615 SF
	15300 SF
UNASSIGNABLE	
000 BASEMENT	1200 SF
050 GROUND FLR	1595 SF
100 LEVEL	2570 SF
200 LEVEL	2330 SF
	7695 SF
	23010 SF

EXISTING BLDG. AREA

LEVEL	AREA
000 BASEMENT	2,756 SF
050 GROUND FLR	5,035 SF
100 LEVEL	9,215 SF
200 LEVEL	9,215 SF
	26,222 SF



NORTH

Scale: 3/64" = 1'-0"

Date: SEPTEMBER 17, 2013

EASTERN UNIVERSITY ST. DAVIDS, PA



DALEY+JALBOOT
Architects LLP

LEGEND

- LOUNGE
- CENTRAL STORAGE
- STUDENT ROOM NO TLT/BATH
- APARTMENT COMMON ROOM
- APARTMENT STORAGE/MECH
- PUBLIC RESTROOM W/ SHOWERS
- PUBLIC RESTROOM
- CUSTODIAL ROOM
- UTILITY/MECHANICAL SPACE
- PUBLIC CORRIDOR
- STAIRWAY



TOTAL PROGRAM AREA (BY FLOOR)

LEVEL	AREA
200 LEVEL	10 SF
ASSIGNABLE	10 SF
000 BASEMENT	1180 SF
050 GROUND FLR	2765 SF
100 LEVEL	5745 SF
200 LEVEL	5615 SF
	15300 SF
UNASSIGNABLE	
000 BASEMENT	1200 SF
050 GROUND FLR	1595 SF
100 LEVEL	2570 SF
200 LEVEL	2330 SF
	7695 SF
	23010 SF












EXISTING BLDG. AREA

LEVEL	AREA
000 BASEMENT	2,756 SF
050 GROUND FLR	5,035 SF
100 LEVEL	9,215 SF
200 LEVEL	9,215 SF
	26,222 SF



NORTH
 Scale: 3/64" = 1'-0"
 Date: SEPTEMBER 17, 2013

LEGEND

-  SHARED USE
-  CENTRAL STORAGE
-  STUDENT ROOM NO TLT/BATH
-  APARTMENT COMMON ROOM
-  APARTMENT BEDROOM
-  APARTMENT BATH
-  APARTMENT STORAGE/MECH
-  PUBLIC RESTROOM W/ SHOWERS
-  CUSTODIAL ROOM
-  PUBLIC CORRIDOR
-  STAIRWAY



TOTAL PROGRAM AREA (BY FLOOR)

LEVEL	AREA
200 LEVEL	10 SF
ASSIGNABLE	10 SF
000 BASEMENT	1180 SF
050 GROUND FLR	2765 SF
100 LEVEL	5745 SF
200 LEVEL	5615 SF
	15300 SF
UNASSIGNABLE	
000 BASEMENT	1200 SF
050 GROUND FLR	1595 SF
100 LEVEL	2570 SF
200 LEVEL	2290 SF
	7655 SF
	22965 SF

EXISTING BLDG. AREA

LEVEL	AREA
000 BASEMENT	2,756 SF
050 GROUND FLR	5,035 SF
100 LEVEL	9,215 SF
200 LEVEL	9,215 SF
	26,222 SF



NORTH

Scale: 3/64" = 1'-0"

Date: SEPTEMBER 17, 2013

EASTERN UNIVERSITY ST. DAVIDS, PA

