

SPARROWK HALL


100 LEVEL - USE BY ROOM TYPE

LEGEND

- CLASSROOM SEMINAR
- CENTRAL STORAGE
- APARTMENT BATH
- UTILITY/MECHANICAL SPACE
- STUDY ROOM
- STUDENT ROOM WITH TLT/BATH
- APARTMENT STORAGE/MECH
- LOBBY
- OFFICE PRIVATE
- STUDENT ROOM BATH
- PUBLIC RESTROOM
- PUBLIC CORRIDOR
- MAIL/LOCKER ROOM
- APARTMENT COMMON ROOM
- LAUNDRY FACILITY
- STAIRWAY
- VENDING
- APARTMENT BEDROOM
- CENTRAL UTILITY ROOM
- ELEVATOR

EXISTING BLDG. AREA	
LEVEL	AREA
100 LEVEL	15,272 SF
200 LEVEL	15,272 SF
300 LEVEL	15,272 SF
	45,815 SF

TOTAL PROGRAM AREA (BY FLOOR)	
Space Type	AREA
100 LEVEL	
ASSIGNABLE	5590 SF
UNASSIGNABLE	4330 SF
	9920 SF
200 LEVEL	
ASSIGNABLE	9710 SF
UNASSIGNABLE	3305 SF
	13015 SF
300 LEVEL	
ASSIGNABLE	9740 SF
UNASSIGNABLE	3305 SF
	13045 SF
	35980 SF

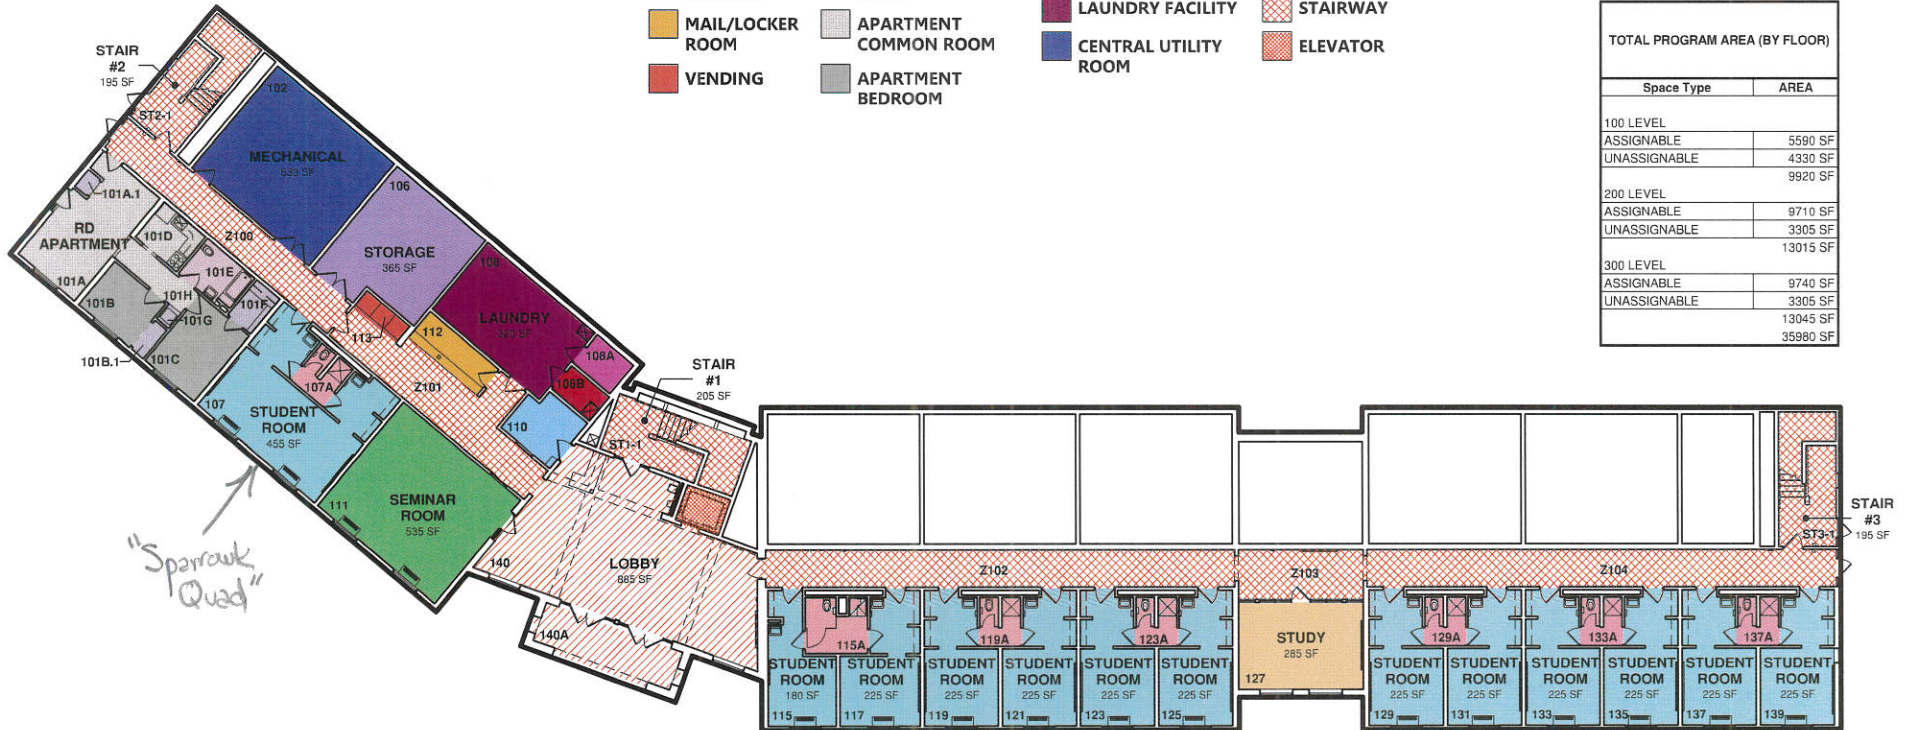

NORTH

Scale: 1" = 30'-0"

Date: SEPTEMBER 19, 2013

EASTERN UNIVERSITY ST. DAVIDS, PA



DALEY+JALBOOT
Architects LLP

SPARROWK HALL


200 LEVEL - USE BY ROOM TYPE

LEGEND

- STUDY ROOM
- STUDENT ROOM WITH TLT/BATH
- RECYCLE ROOM
- UTILITY/MECHANICAL SPACE
- LOUNGE
- STUDENT ROOM BATH
- CUSTODIAL ROOM
- PUBLIC CORRIDOR
- STUDENT ROOM NO TLT/BATH
- PUBLIC RESTROOM W/ SHOWERS
- CUSTODIAL SUPPLY STORAGE
- STAIRWAY
- ELEVATOR

EXISTING BLDG. AREA	
LEVEL	AREA
100 LEVEL	15,272 SF
200 LEVEL	15,272 SF
300 LEVEL	15,272 SF
	45,815 SF

TOTAL PROGRAM AREA (BY FLOOR)	
Space Type	AREA
100 LEVEL	
ASSIGNABLE	5590 SF
UNASSIGNABLE	4330 SF
	9920 SF
200 LEVEL	
ASSIGNABLE	9710 SF
UNASSIGNABLE	3305 SF
	13015 SF
300 LEVEL	
ASSIGNABLE	9740 SF
UNASSIGNABLE	3305 SF
	13045 SF
	35980 SF

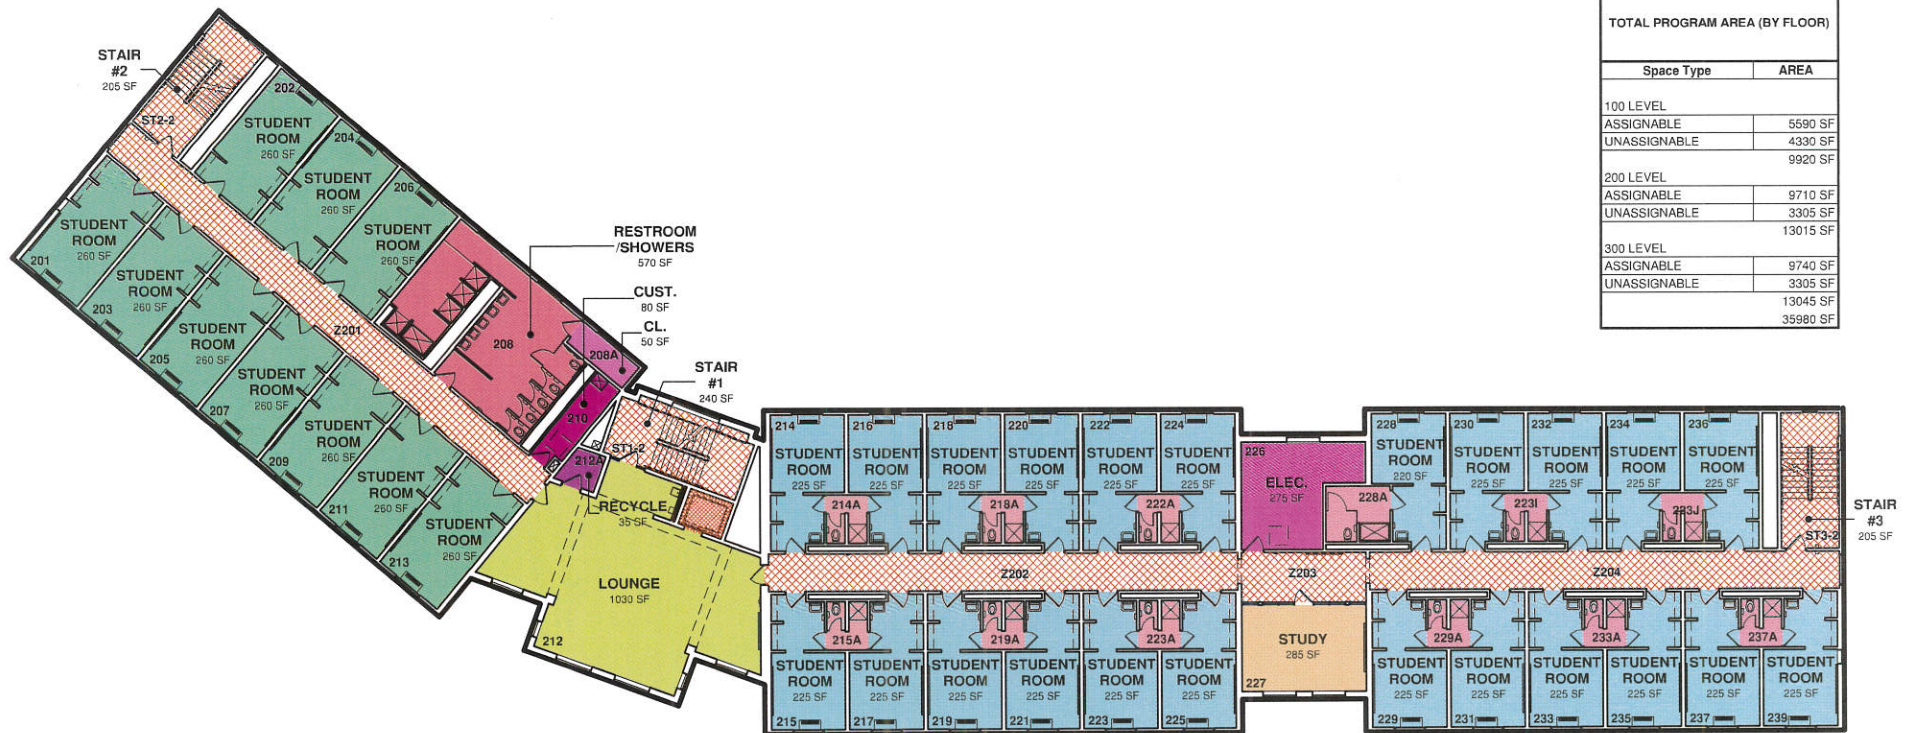

NORTH

Scale: 1" = 30'-0"

Date: SEPTEMBER 19, 2013

EASTERN UNIVERSITY ST. DAVIDS, PA



DALEY+JALBOOT
Architects LLP

SPARROWK HALL


300 LEVEL - USE BY ROOM TYPE

LEGEND

- STUDY ROOM
- STUDENT ROOM WITH TLT/BATH
- RECYCLE ROOM
- UTILITY/MECHANICAL SPACE
- LOUNGE
- STUDENT ROOM BATH
- CUSTODIAL ROOM
- CUSTODIAL SUPPLY STORAGE
- STUDENT ROOM NO TLT/BATH
- PUBLIC RESTROOM W/ SHOWERS
- PUBLIC CORRIDOR
- STAIRWAY
- ELEVATOR

EXISTING BLDG. AREA	
LEVEL	AREA
100 LEVEL	15,272 SF
200 LEVEL	15,272 SF
300 LEVEL	15,272 SF
TOTAL	45,815 SF

TOTAL PROGRAM AREA (BY FLOOR)	
Space Type	AREA
100 LEVEL	
ASSIGNABLE	5590 SF
UNASSIGNABLE	4330 SF
TOTAL	9920 SF
200 LEVEL	
ASSIGNABLE	9710 SF
UNASSIGNABLE	3305 SF
TOTAL	13015 SF
300 LEVEL	
ASSIGNABLE	9740 SF
UNASSIGNABLE	3305 SF
TOTAL	13045 SF
GRAND TOTAL	35980 SF

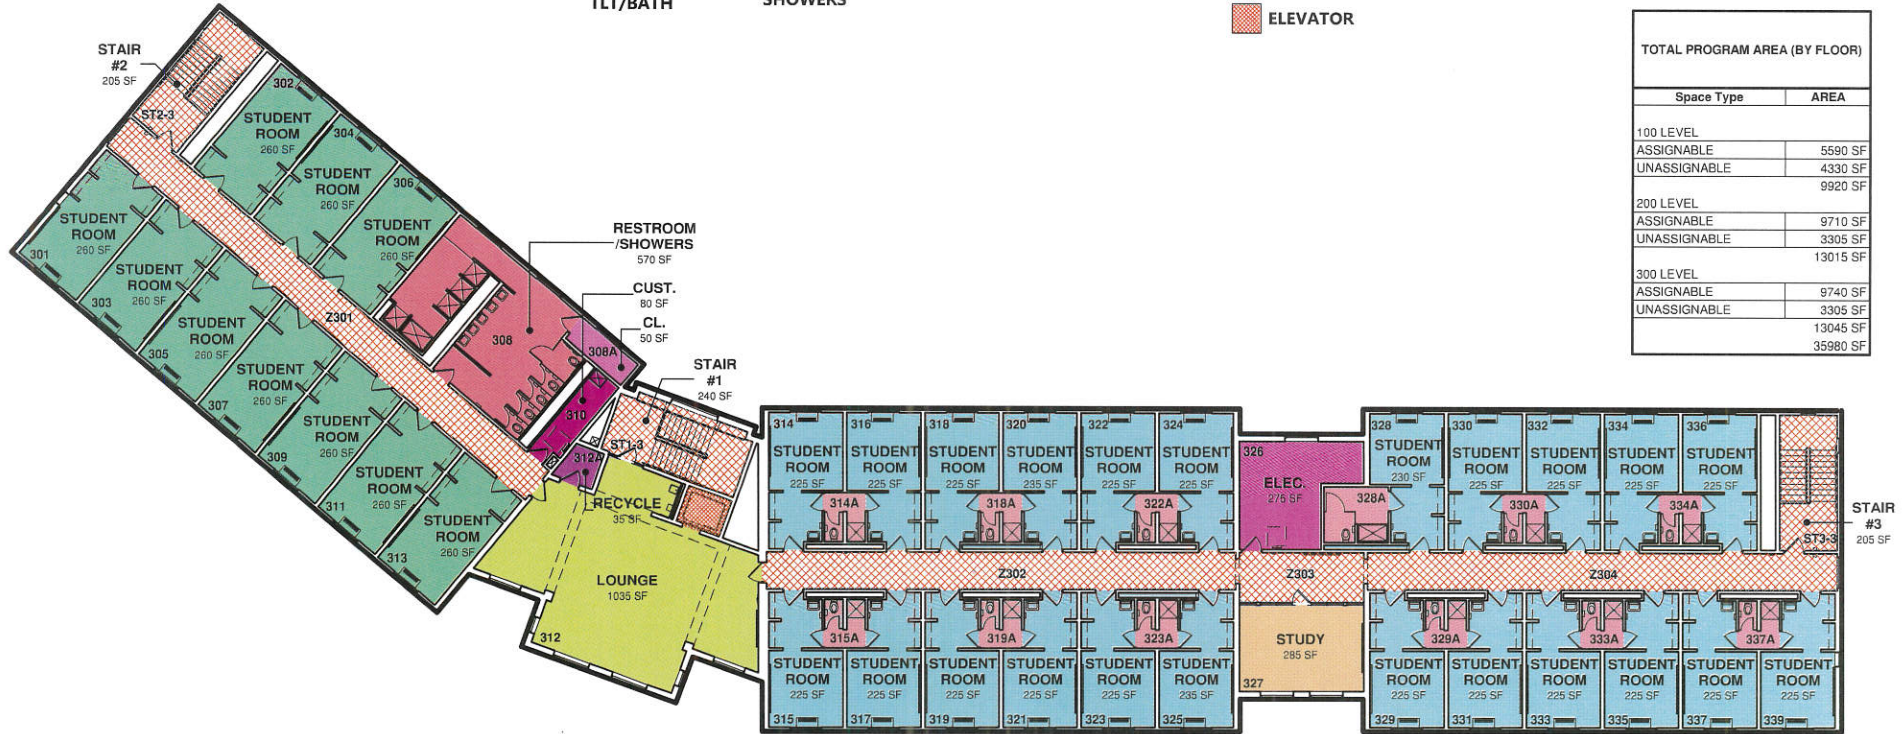

NORTH

Scale: 1" = 30'-0"

Date: SEPTEMBER 19, 2013

EASTERN UNIVERSITY ST. DAVIDS, PA



DALEY+JALBOOT
Architects LLP