

DIGITAL CAMPUS

CAMPUS SERVICES

DOANE D



SPACE USE SUMMARY

Residence Hall

Levels	3+
Total Square Footage	10,188
Student Room	4,975(sf)
Meeting	287 (sf)
Ancillary	4,926 (sf)

GENERAL INFORMATION

Special points of interest


- ◇ Built 1962
- ◇ Rooms—28
- ◇ Beds—54

JANE HALL 'D'

BASEMENT - USE BY ROOM TYPE


LEGEND

- MEETING
- LOUNGE
- CENTRAL STORAGE
- LAUNDRY FACILITY
- CENTRAL UTILITY ROOM
- UTILITY/MECHANICAL SPACE
- PUBLIC CORRIDOR
- STAIRWAY

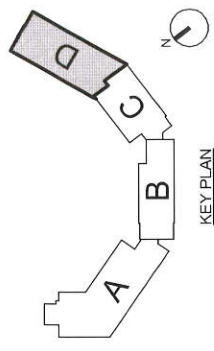

EXISTING BLDG. AREA	
LEVEL	AREA
050 GROUND FLR	3,434 SF
100 LEVEL	3,375 SF
200 LEVEL	3,375 SF
TOTAL	10,188 SF

TOTAL PROGRAM AREA (BY FLOOR)	
LEVEL	AREA
ASSIGNABLE	
000 BASEMENT	1890 SF
050 GROUND FLR	2230 SF
100 LEVEL	1680 SF
200 LEVEL	2135 SF
TOTAL	8090 SF
UNASSIGNABLE	
000 BASEMENT	715 SF
050 GROUND FLR	675 SF
100 LEVEL	1050 SF
200 LEVEL	750 SF
TOTAL	3190 SF
TOTAL PROGRAM AREA	11280 SF

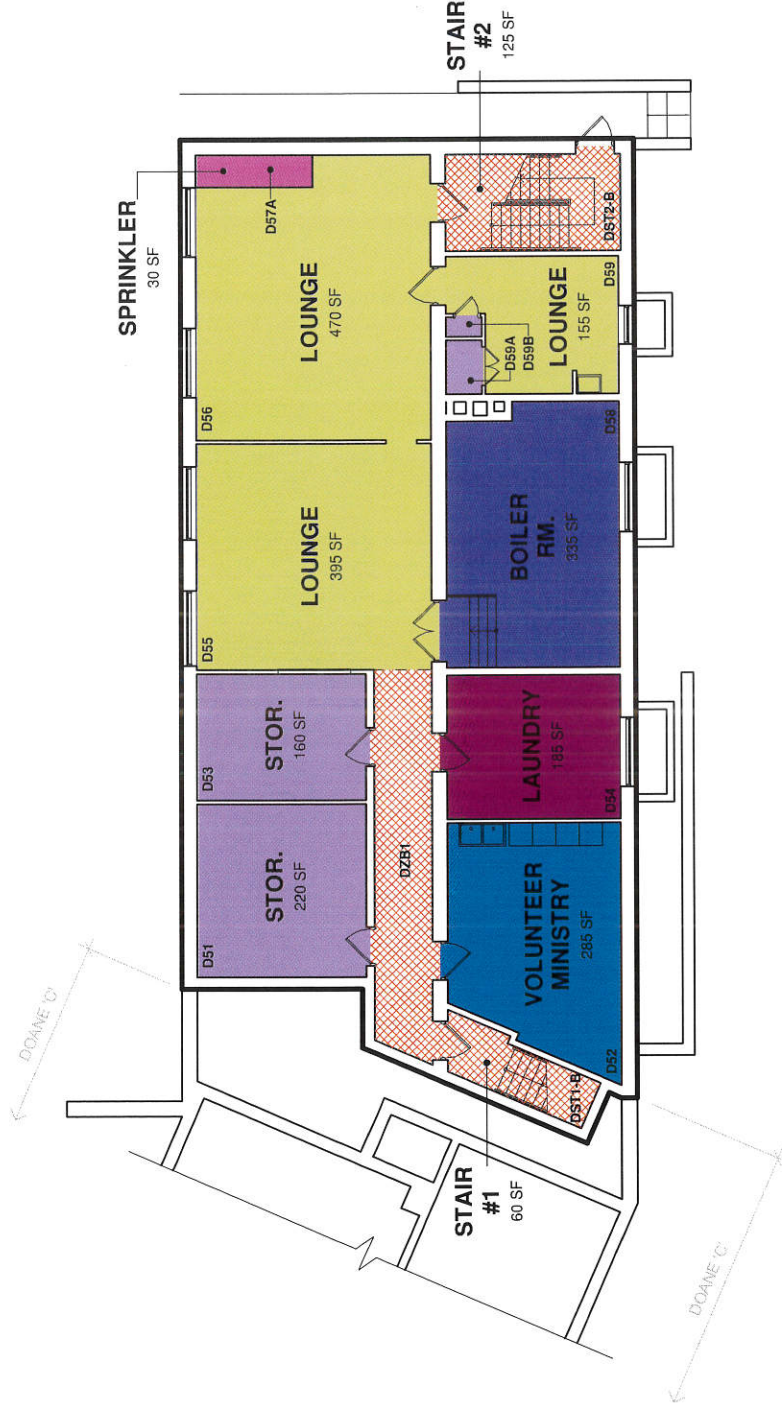

Scale: 1/16" = 1'-0"

Date: OCTOBER 3, 2013

EASTERN UNIVERSITY ST. DAVIDS, PA



DALEY · JALBOOT
Architects LLP


LEGEND

- LOUNGE
- CENTRAL STORAGE
- STUDENT ROOM NO TLT/BATH

- STUDENT ROOM WITH TLT/BATH
- STUDENT ROOM SHARED SPACE
- STUDENT ROOM BATH
- STUDENT ROOM STORAGE

- PUBLIC RESTROOM W/ SHOWERS
- CUSTODIAL ROOM
- PUBLIC CORRIDOR

- STAIRWAY

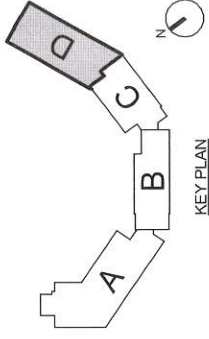

EXISTING BLDG. AREA	
LEVEL	AREA
050 GROUND FLR	3,434 SF
100 LEVEL	3,379 SF
200 LEVEL	3,375 SF
TOTAL	10,188 SF

TOTAL PROGRAM AREA (BY FLOOR)	
LEVEL	AREA
ASSIGNABLE	
000 BASEMENT	1,890 SF
050 GROUND FLR	2,230 SF
100 LEVEL	1,830 SF
200 LEVEL	2,135 SF
UNASSIGNABLE	8,090 SF
000 BASEMENT	715 SF
050 GROUND FLR	675 SF
100 LEVEL	1,050 SF
200 LEVEL	750 SF
TOTAL	31,900 SF
PROGRAM AREA	11,260 SF



NORTH

Scale: 1/16" = 1'-0"

Date: APRIL 23, 2014

EASTERN UNIVERSITY ST. DAVIDS, PA




DALEY+JALBOOT
Architects LLP

CANE HALL 'D'

100 LEVEL - USE BY ROOM TYPE


LEGEND

- CENTRAL STORAGE
- STUDENT ROOM NO TLT/BATH
- PUBLIC RESTROOM W/ SHOWERS
- CUSTODIAL ROOM
- PUBLIC CORRIDOR
- STAIRWAY

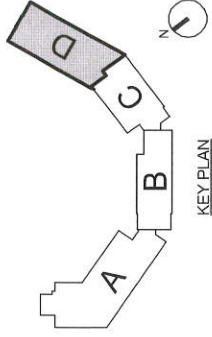

EXISTING BLDG. AREA	
LEVEL	AREA
050 GROUND FLR	3,434 SF
100 LEVEL	3,279 SF
200 LEVEL	3,375 SF
	10,188 SF

TOTAL PROGRAM AREA (BY FLOOR)	
LEVEL	AREA
ASSIGNABLE	
000 BASEMENT	1890 SF
050 GROUND FLR	2230 SF
100 LEVEL	1800 SF
200 LEVEL	2135 SF
UNASSIGNABLE	8090 SF
000 BASEMENT	715 SF
050 GROUND FLR	675 SF
100 LEVEL	1050 SF
200 LEVEL	750 SF
	3190 SF
	11280 SF

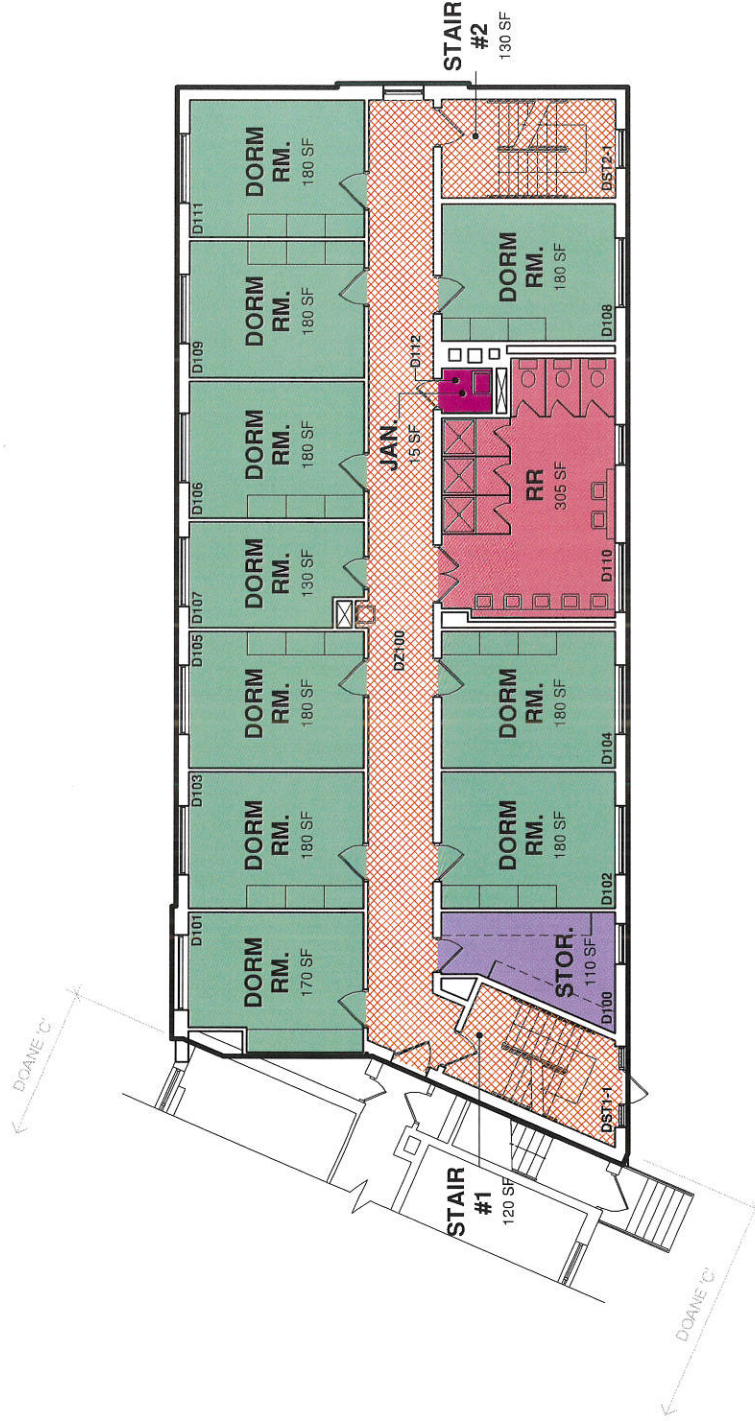

NORTH

Scale: 1/16" = 1'-0"

Date: OCTOBER 3, 2013


EASTERN UNIVERSITY ST. DAVIDS, PA



DALEY JALBOOT
Architects LLP

JANE HALL 'D'


200 LEVEL - USE BY ROOM TYPE

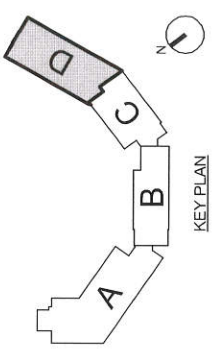

- LEGEND**
- CENTRAL STORAGE
 - STUDENT ROOM NO TLT/BATH
 - PUBLIC RESTROOM W/ SHOWERS
 - CUSTODIAL ROOM
 - PUBLIC CORRIDOR
 - STAIRWAY

EXISTING BLDG. AREA	
LEVEL	AREA
050 GROUND FLR	3,434 SF
100 LEVEL	3,379 SF
200 LEVEL	3,375 SF
	10,188 SF

TOTAL PROGRAM AREA (BY FLOOR)	
LEVEL	AREA
ASSIGNABLE	
000 BASEMENT	1,800 SF
050 GROUND FLR	2,230 SF
100 LEVEL	1,600 SF
200 LEVEL	2,135 SF
	8,090 SF
UNASSIGNABLE	
000 BASEMENT	715 SF
050 GROUND FLR	675 SF
100 LEVEL	1,060 SF
200 LEVEL	750 SF
	3,190 SF
	11,880 SF

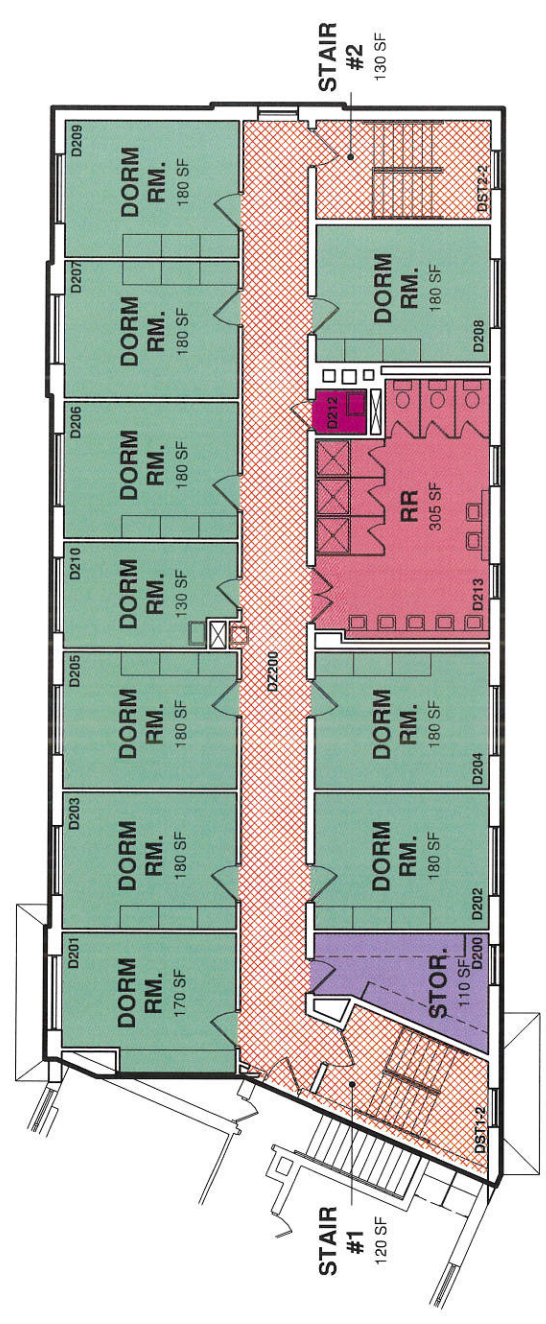

NORTH
 Scale: 1/16" = 1'-0"
 Date: OCTOBER 3, 2013



EASTERN UNIVERSITY ST. DAVIDS, PA