
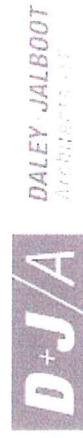
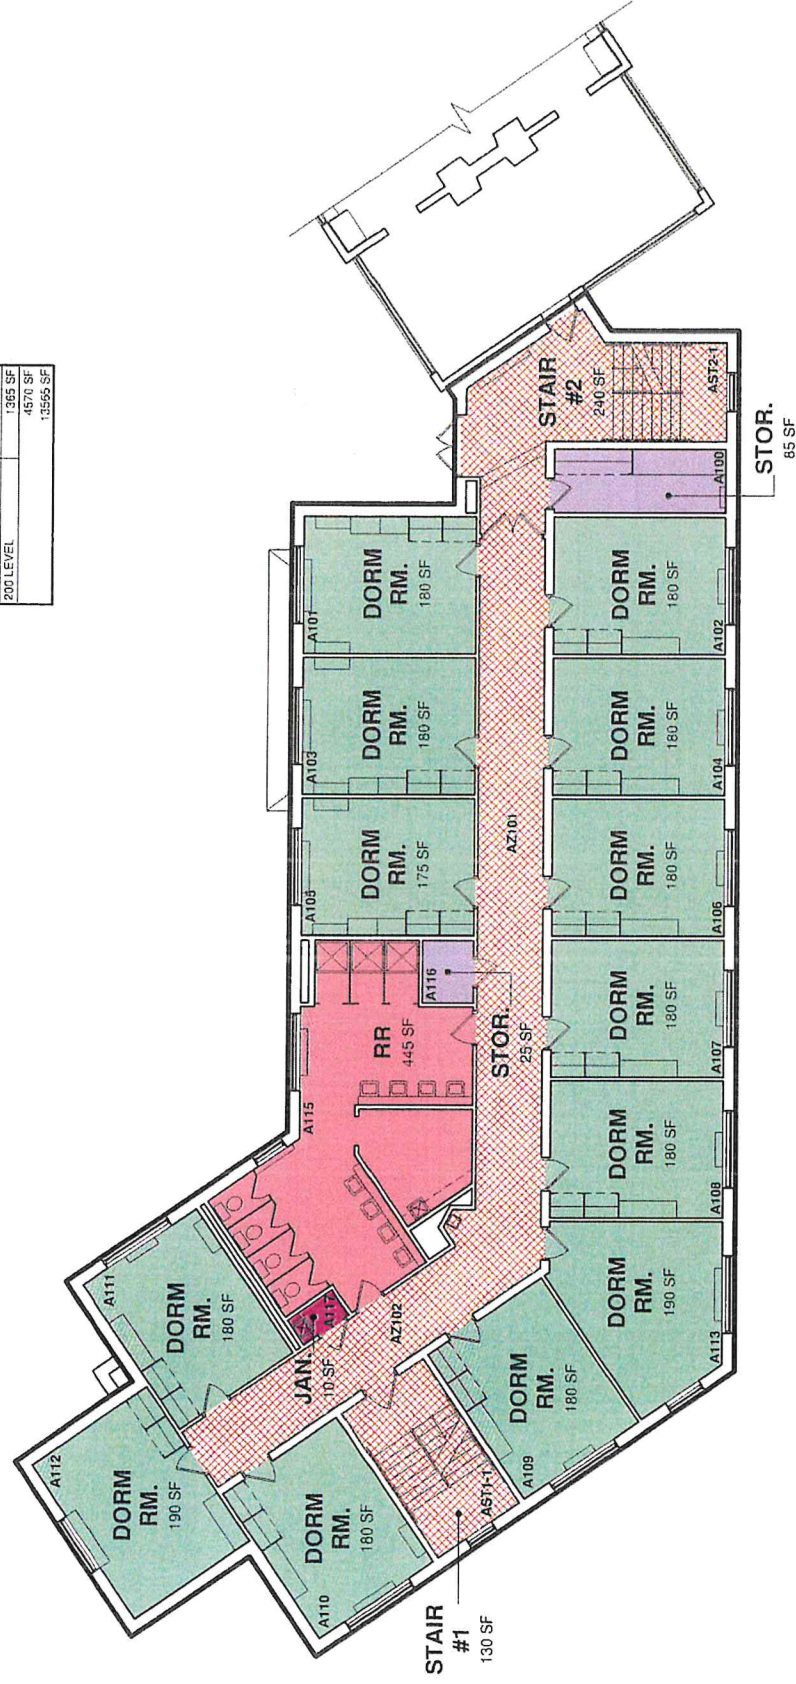


100 LEVEL - USE BY ROC , TYPE

 CENTRAL STORAGE
 STUDENT ROOM NO TLT/BATH
 PUBLIC RESTROOM W/ SHOWERS

EXISTING BLDG. AREA	
LEVEL	AREA
000 BASEMENT	4,423 SF
050 GROUND FLR	4,396 SF
100 LEVEL	4,416 SF
200 LEVEL	4,201 SF
	17,438 SF


TOTAL PROGRAM AREA (BY FLOOR)	
LEVEL	AREA
ASSIGNABLE	
000 BASEMENT	1645 SF
005 GROUND FLR	2635 SF
100 LEVEL	2445 SF
200 LEVEL	2250 SF
	8975 SF
UNASSIGNABLE	
000 BASEMENT	755 SF
005 GROUND FLR	1080 SF
100 LEVEL	1360 SF
200 LEVEL	1365 SF
	4570 SF
	13555 SF

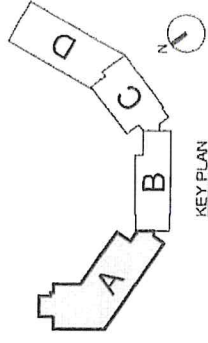

JANE HALL 'A'



200 LEVEL - USE BY ROOM TYPE

LEGEND

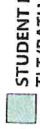-  CENTRAL STORAGE
-  STUDENT ROOM NO TL/BATH
-  PUBLIC RESTROOM W/ SHOWERS
-  CUSTODIAL ROOM
-  PUBLIC CORRIDOR
-  STAIRWAY

EXISTING BLDG. AREA	
LEVEL	AREA
000 BASEMENT	4,423 SF
050 GROUND FLR	4,398 SF
100 LEVEL	4,416 SF
200 LEVEL	4,201 SF
	17,438 SF

TOTAL PROGRAM AREA (BY FLOOR)	
LEVEL	AREA
ASSIGNABLE	
000 BASEMENT	1945 SF
050 GROUND FLR	2555 SF
100 LEVEL	2445 SF
200 LEVEL	2250 SF
	8995 SF
UNASSIGNABLE	
000 BASEMENT	755 SF
050 GROUND FLR	1090 SF
100 LEVEL	1360 SF
200 LEVEL	1355 SF
	4570 SF
	13565 SF

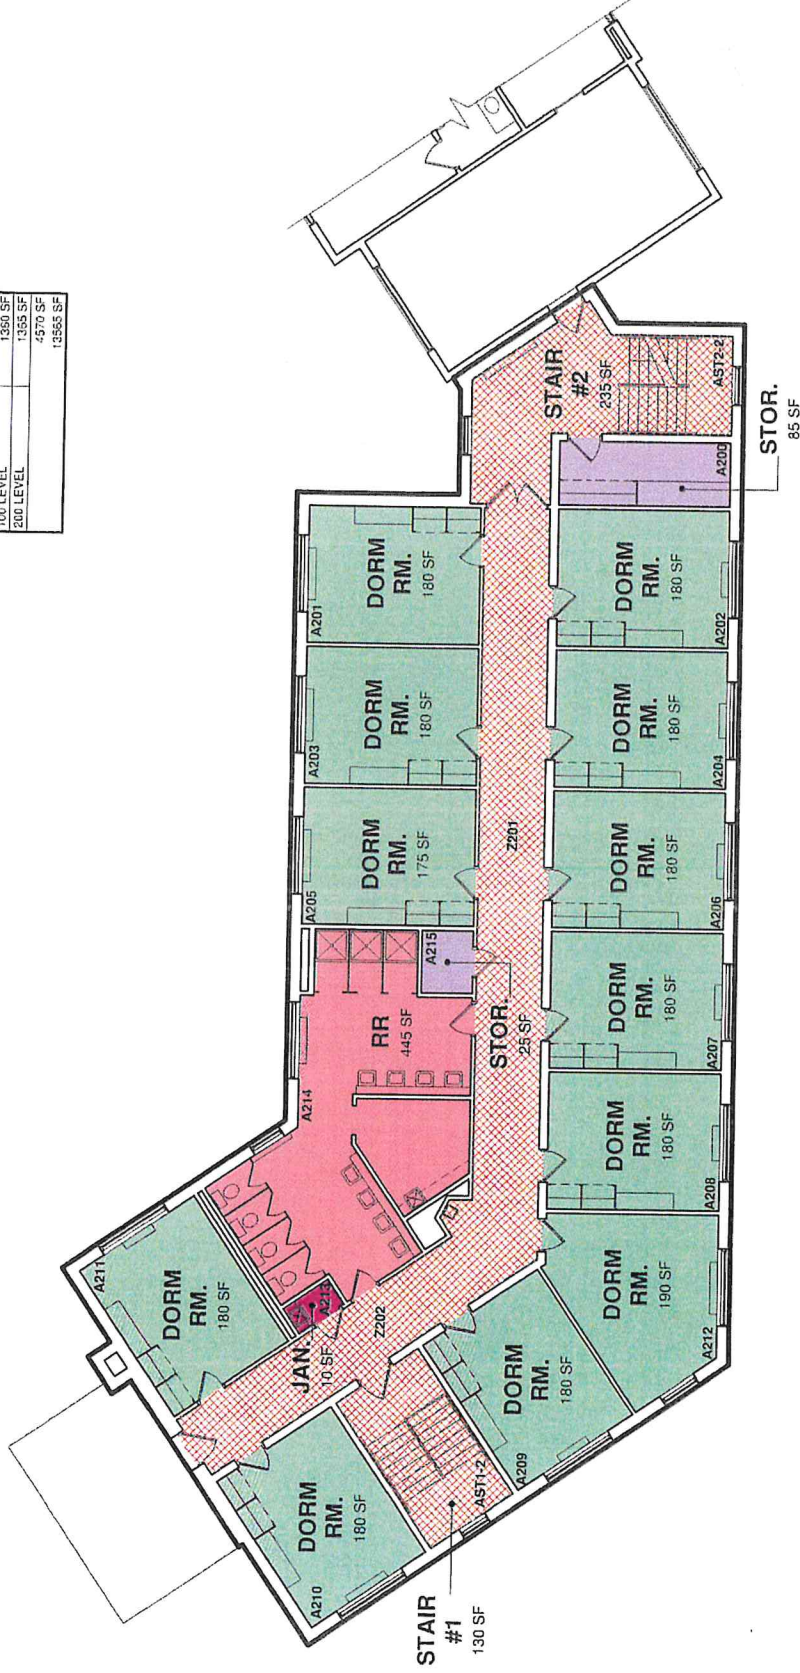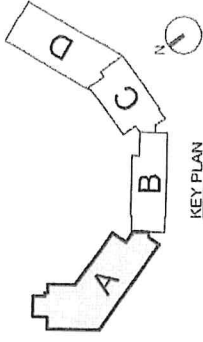

Scale: 1/16" = 1'-0"

Date: OCTOBER 3, 2013

EASTERN UNIVERSITY ST. DAVIDS, PA

