


GOUGH HALL

BASEMENT - USE BY ROOM TYPE

LEGEND

 CENTRAL STORAGE	 UTILITY/MECHANICAL SPACE	 STAIRWAY
 CENTRAL UTILITY ROOM	 PUBLIC CORRIDOR	 ELEVATOR

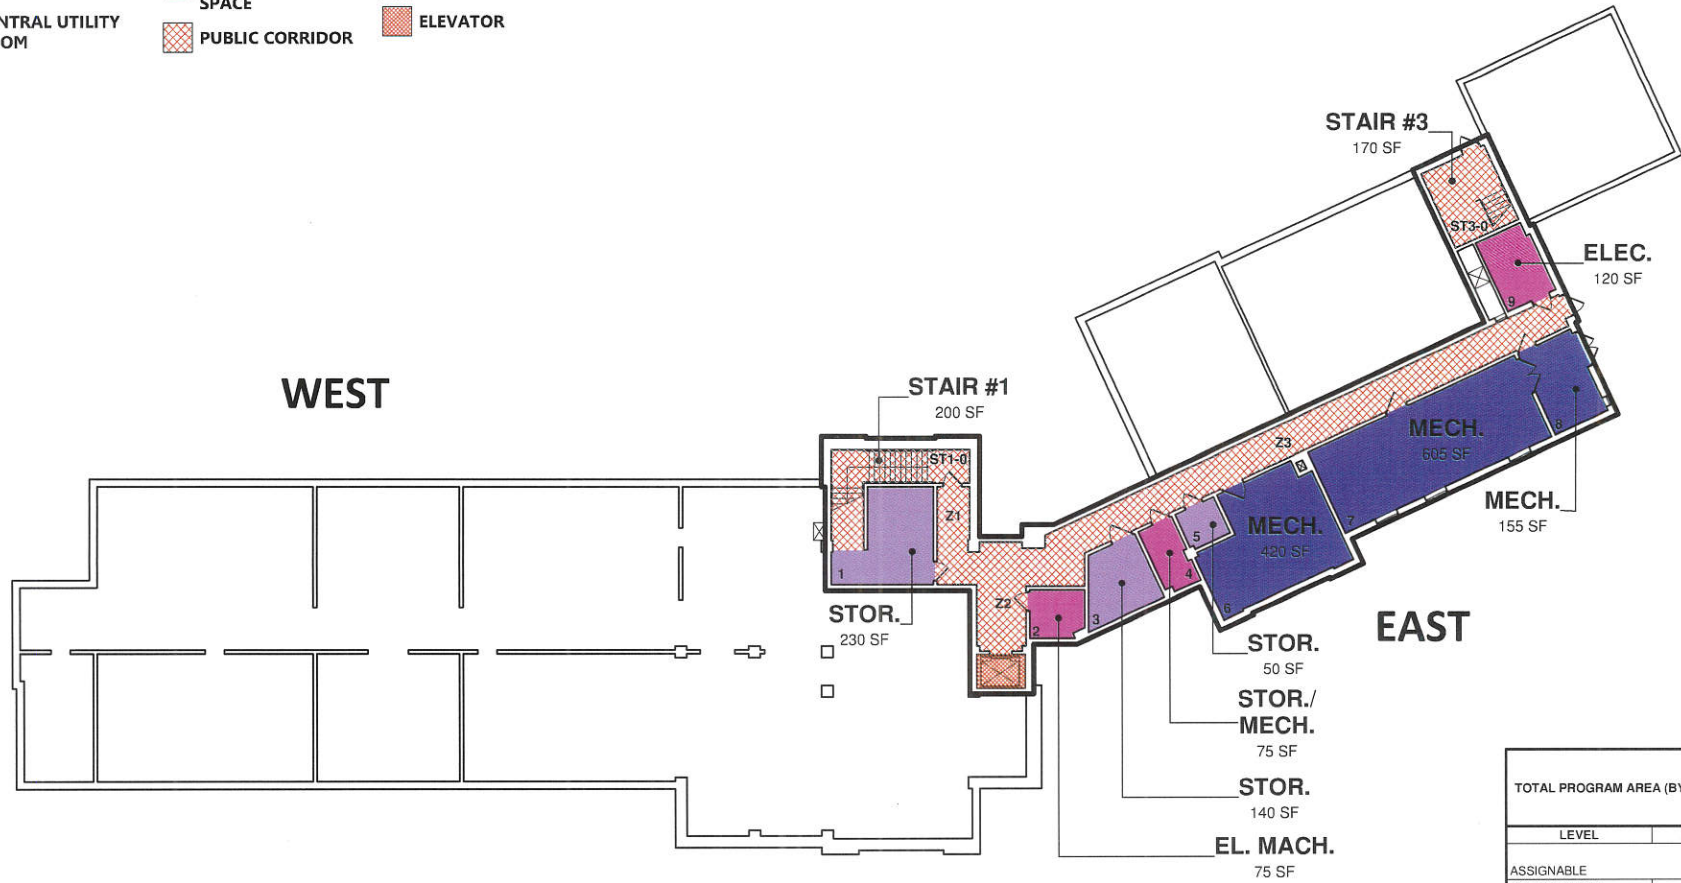

EXISTING BLDG. AREA	
LEVEL	AREA
000 BASEMENT	3,960 SF
100 LEVEL	14,921 SF
200 LEVEL	14,638 SF
300 LEVEL	13,490 SF
400 LEVEL	7,685 SF
	54,694 SF

TOTAL PROGRAM AREA (BY FLOOR)	
LEVEL	AREA
ASSIGNABLE	
000 BASEMENT	490 SF
100 LEVEL	9400 SF
200 LEVEL	8555 SF
300 LEVEL	7485 SF
400 LEVEL	3975 SF
	29905 SF
UNASSIGNABLE	
000 BASEMENT	2660 SF
100 LEVEL	3135 SF
200 LEVEL	3625 SF
300 LEVEL	3690 SF
400 LEVEL	2525 SF
	15635 SF
	45540 SF



NORTH

Scale: 1/32" = 1'-0"

Date: SEPTEMBER 19, 2013

EASTERN UNIVERSITY ST. DAVIDS, PA




DALEY+JALBOOT
Architects LLP

GOUGH HALL

200 LEVEL - USE BY ROOM TYPE

LEGEND

- MAIL/LOCKER ROOM
- LOUNGE
- CENTRAL STORAGE
- STUDENT ROOM NO BATH
- STUDENT ROOM WITH BATH
- STUDENT ROOM BATH
- PUBLIC RESTROOM W/ SHOWERS
- TRASH ROOM
- RECYCLE ROOM
- UTILITY/MECHANICAL SPACE
- LOBBY
- PUBLIC CORRIDOR
- STAIRWAY
- ELEVATOR

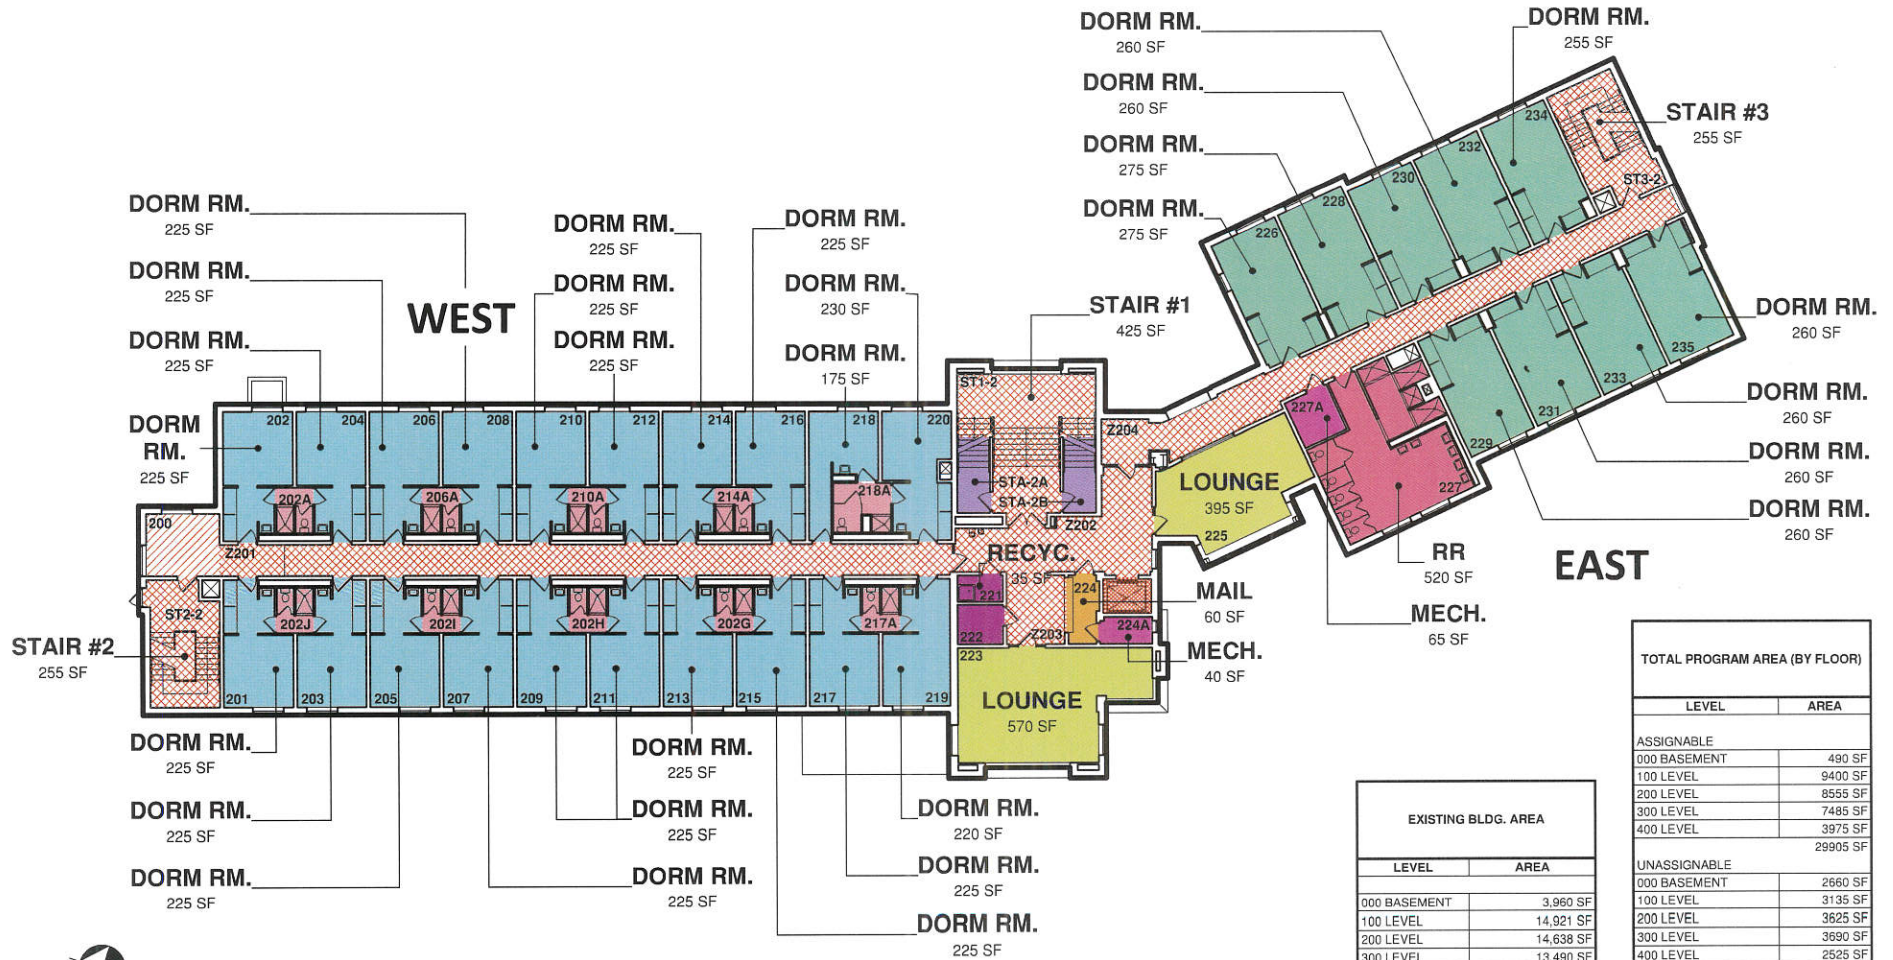

TOTAL PROGRAM AREA (BY FLOOR)	
LEVEL	AREA
ASSIGNABLE	
000 BASEMENT	490 SF
100 LEVEL	9400 SF
200 LEVEL	8555 SF
300 LEVEL	7485 SF
400 LEVEL	3975 SF
	29905 SF
UNASSIGNABLE	
000 BASEMENT	2660 SF
100 LEVEL	3135 SF
200 LEVEL	3625 SF
300 LEVEL	3690 SF
400 LEVEL	2525 SF
	15635 SF
	45540 SF

EXISTING BLDG. AREA	
LEVEL	AREA
000 BASEMENT	3,960 SF
100 LEVEL	14,921 SF
200 LEVEL	14,638 SF
300 LEVEL	13,490 SF
400 LEVEL	7,685 SF
	54,694 SF



Scale: 1/32" = 1'-0"
Date: SEPTEMBER 19, 2013

EASTERN UNIVERSITY ST. DAVIDS, PA




GOUGH HALL

PENTHOUSE LEVEL - USE BY ROOM TYPE

LEGEND

- STUDENT ROOM WITH BATH
- PUBLIC RESTROOM W/ SHOWERS
- RECYCLE ROOM
- PUBLIC CORRIDOR
- ELEVATOR
- CUSTODIAL ROOM
- LOBBY
- STAIRWAY

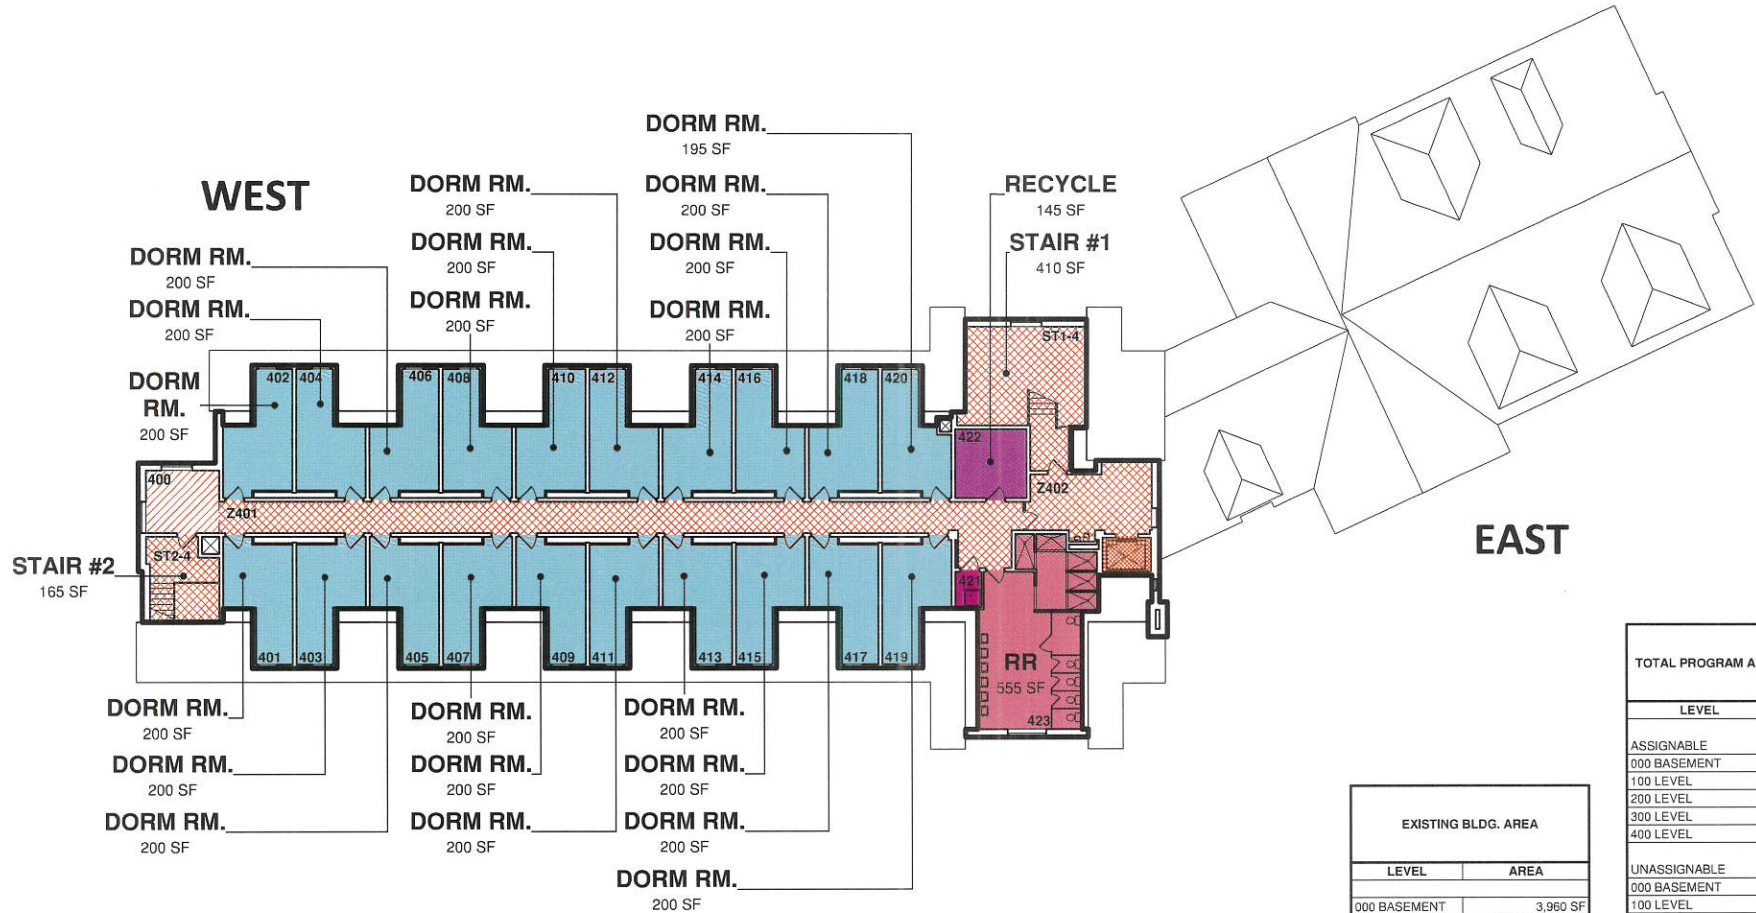

EXISTING BLDG. AREA	
LEVEL	AREA
000 BASEMENT	3,960 SF
100 LEVEL	14,921 SF
200 LEVEL	14,638 SF
300 LEVEL	13,490 SF
400 LEVEL	7,685 SF
	54,694 SF

TOTAL PROGRAM AREA (BY FLOOR)	
LEVEL	AREA
ASSIGNABLE	
000 BASEMENT	490 SF
100 LEVEL	9400 SF
200 LEVEL	8555 SF
300 LEVEL	7485 SF
400 LEVEL	3975 SF
	29905 SF
UNASSIGNABLE	
000 BASEMENT	2660 SF
100 LEVEL	3135 SF
200 LEVEL	3625 SF
300 LEVEL	3690 SF
400 LEVEL	2525 SF
	15635 SF
	45540 SF



NORTH

Scale: 1/32" = 1'-0"

Date: SEPTEMBER 19, 2013

EASTERN UNIVERSITY ST. DAVIDS, PA



DALEY+JALBOOT
Architects LLP